




FRONT ELEVATION




REAR ELEVATION


This is a private 'Regency' style house, of around 700 square metres gross internal area, designed in 2011 for a client in Cheam.

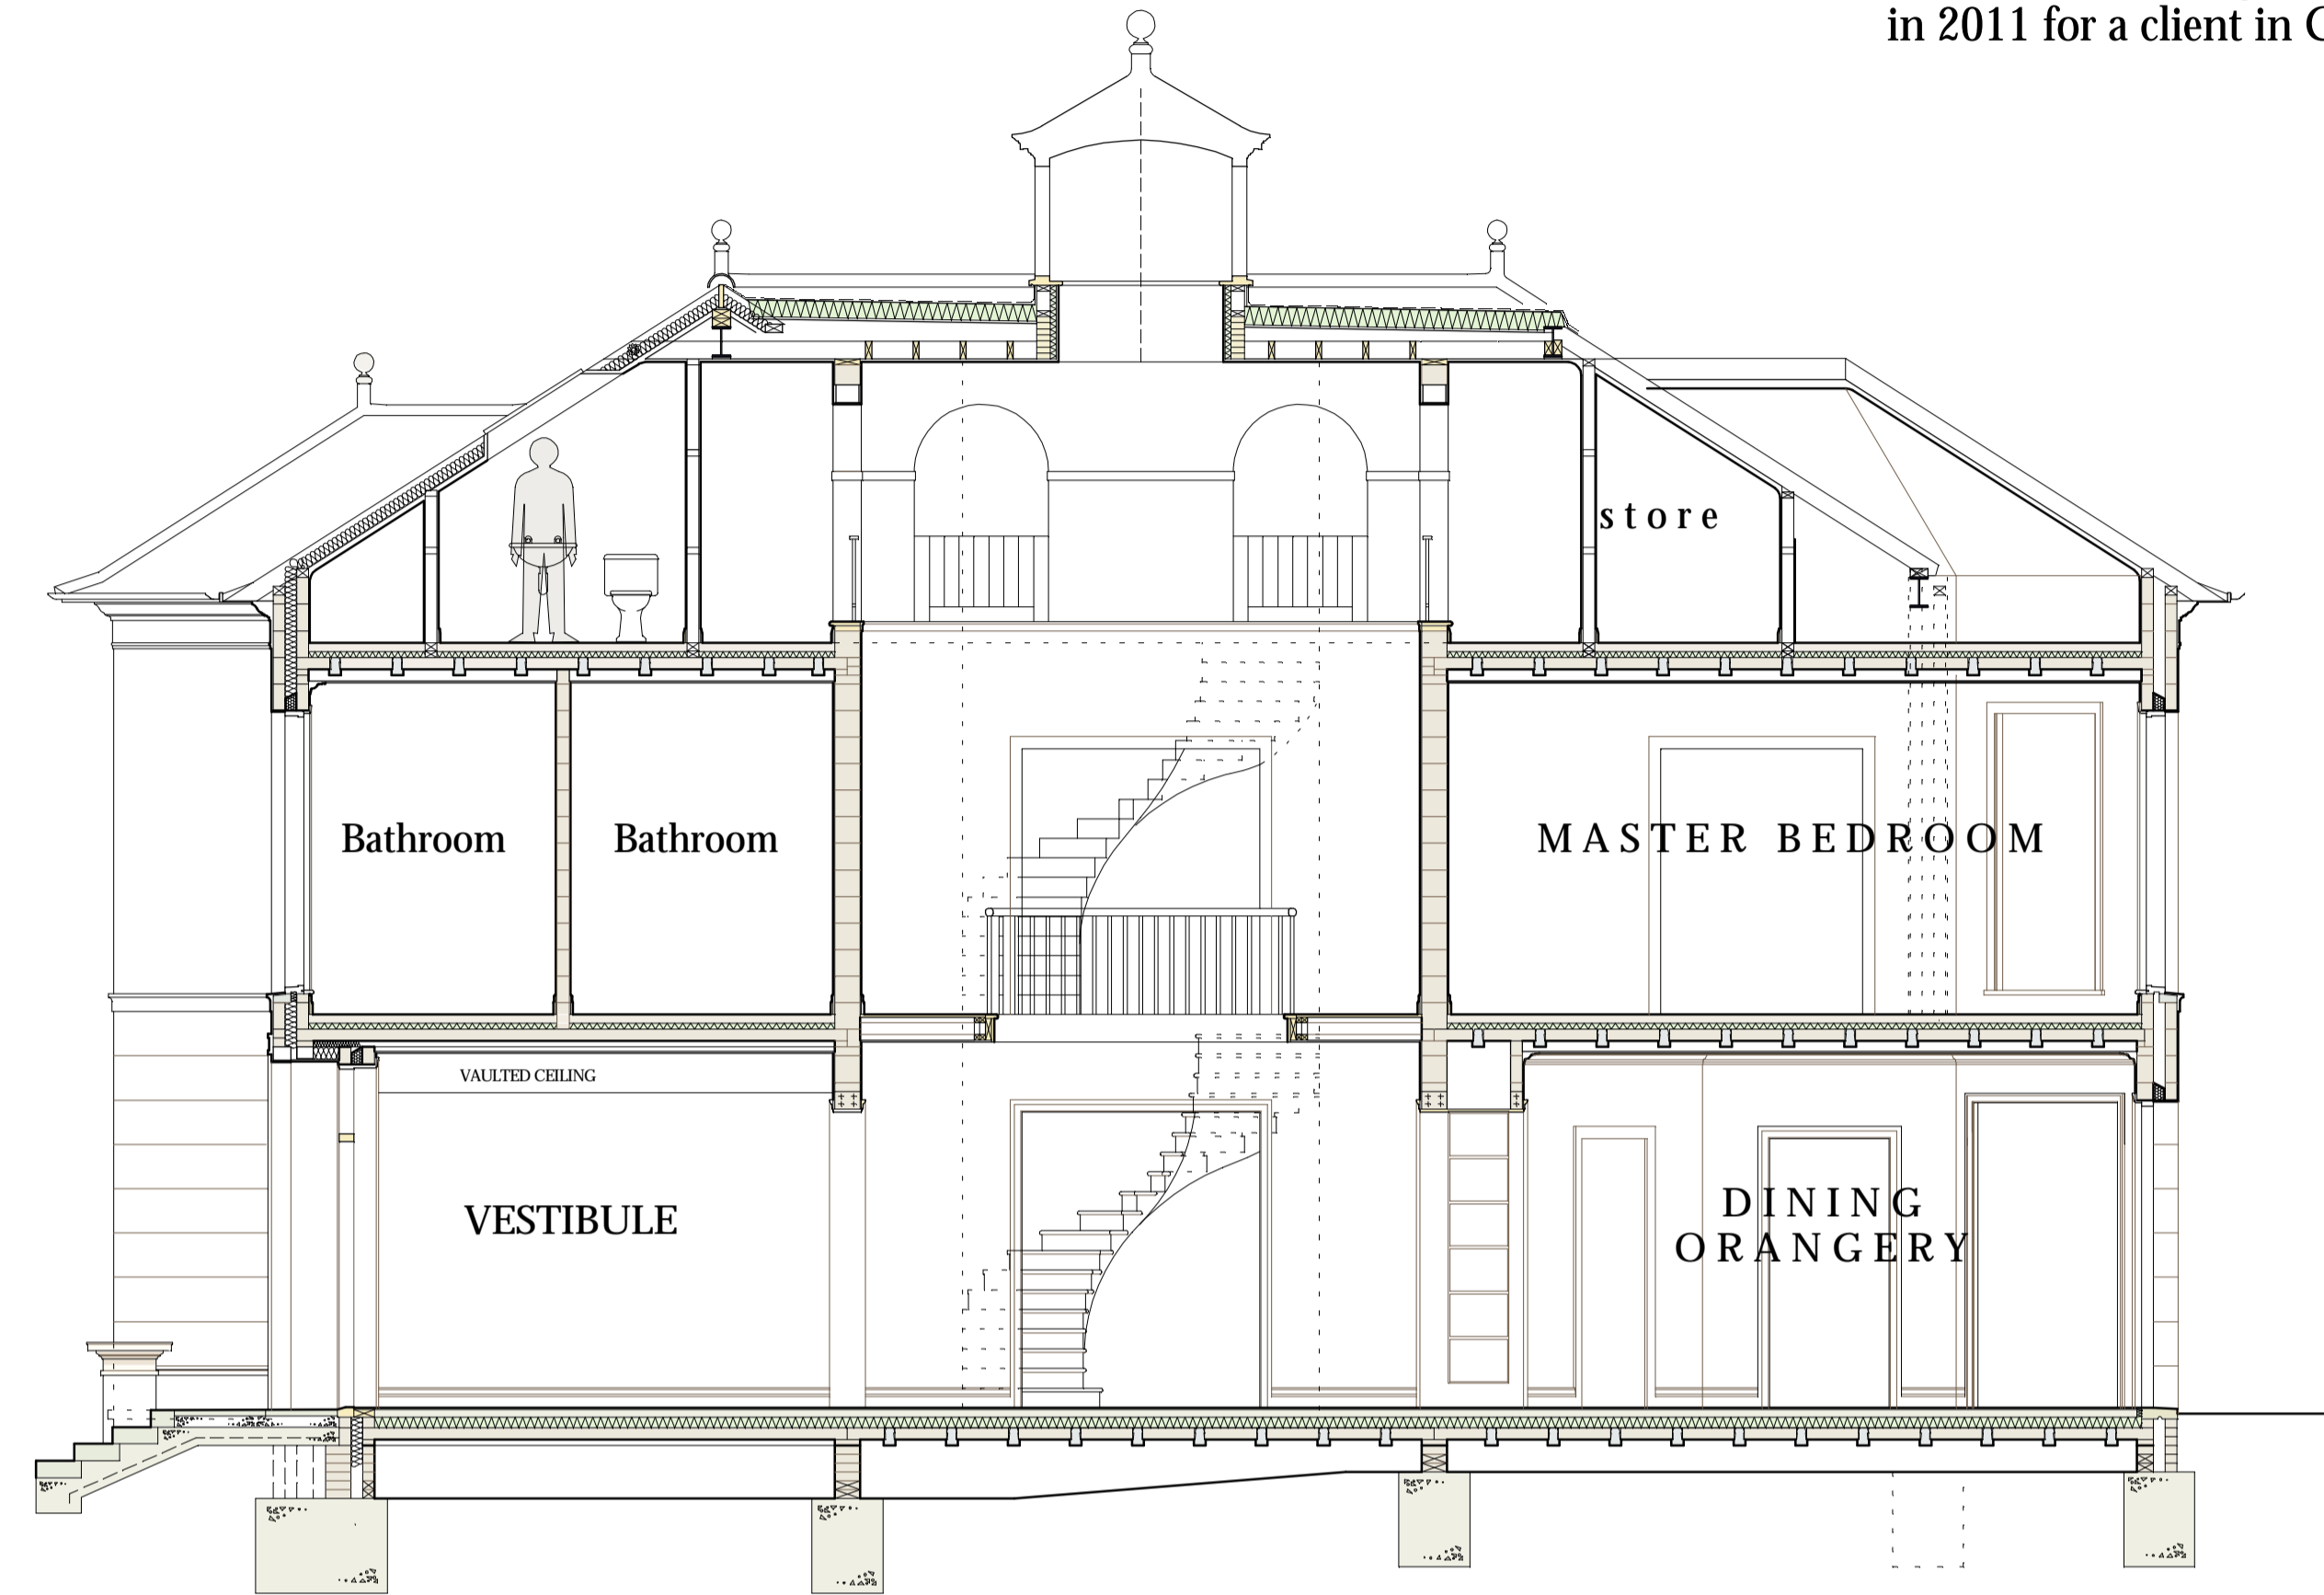


SECTION

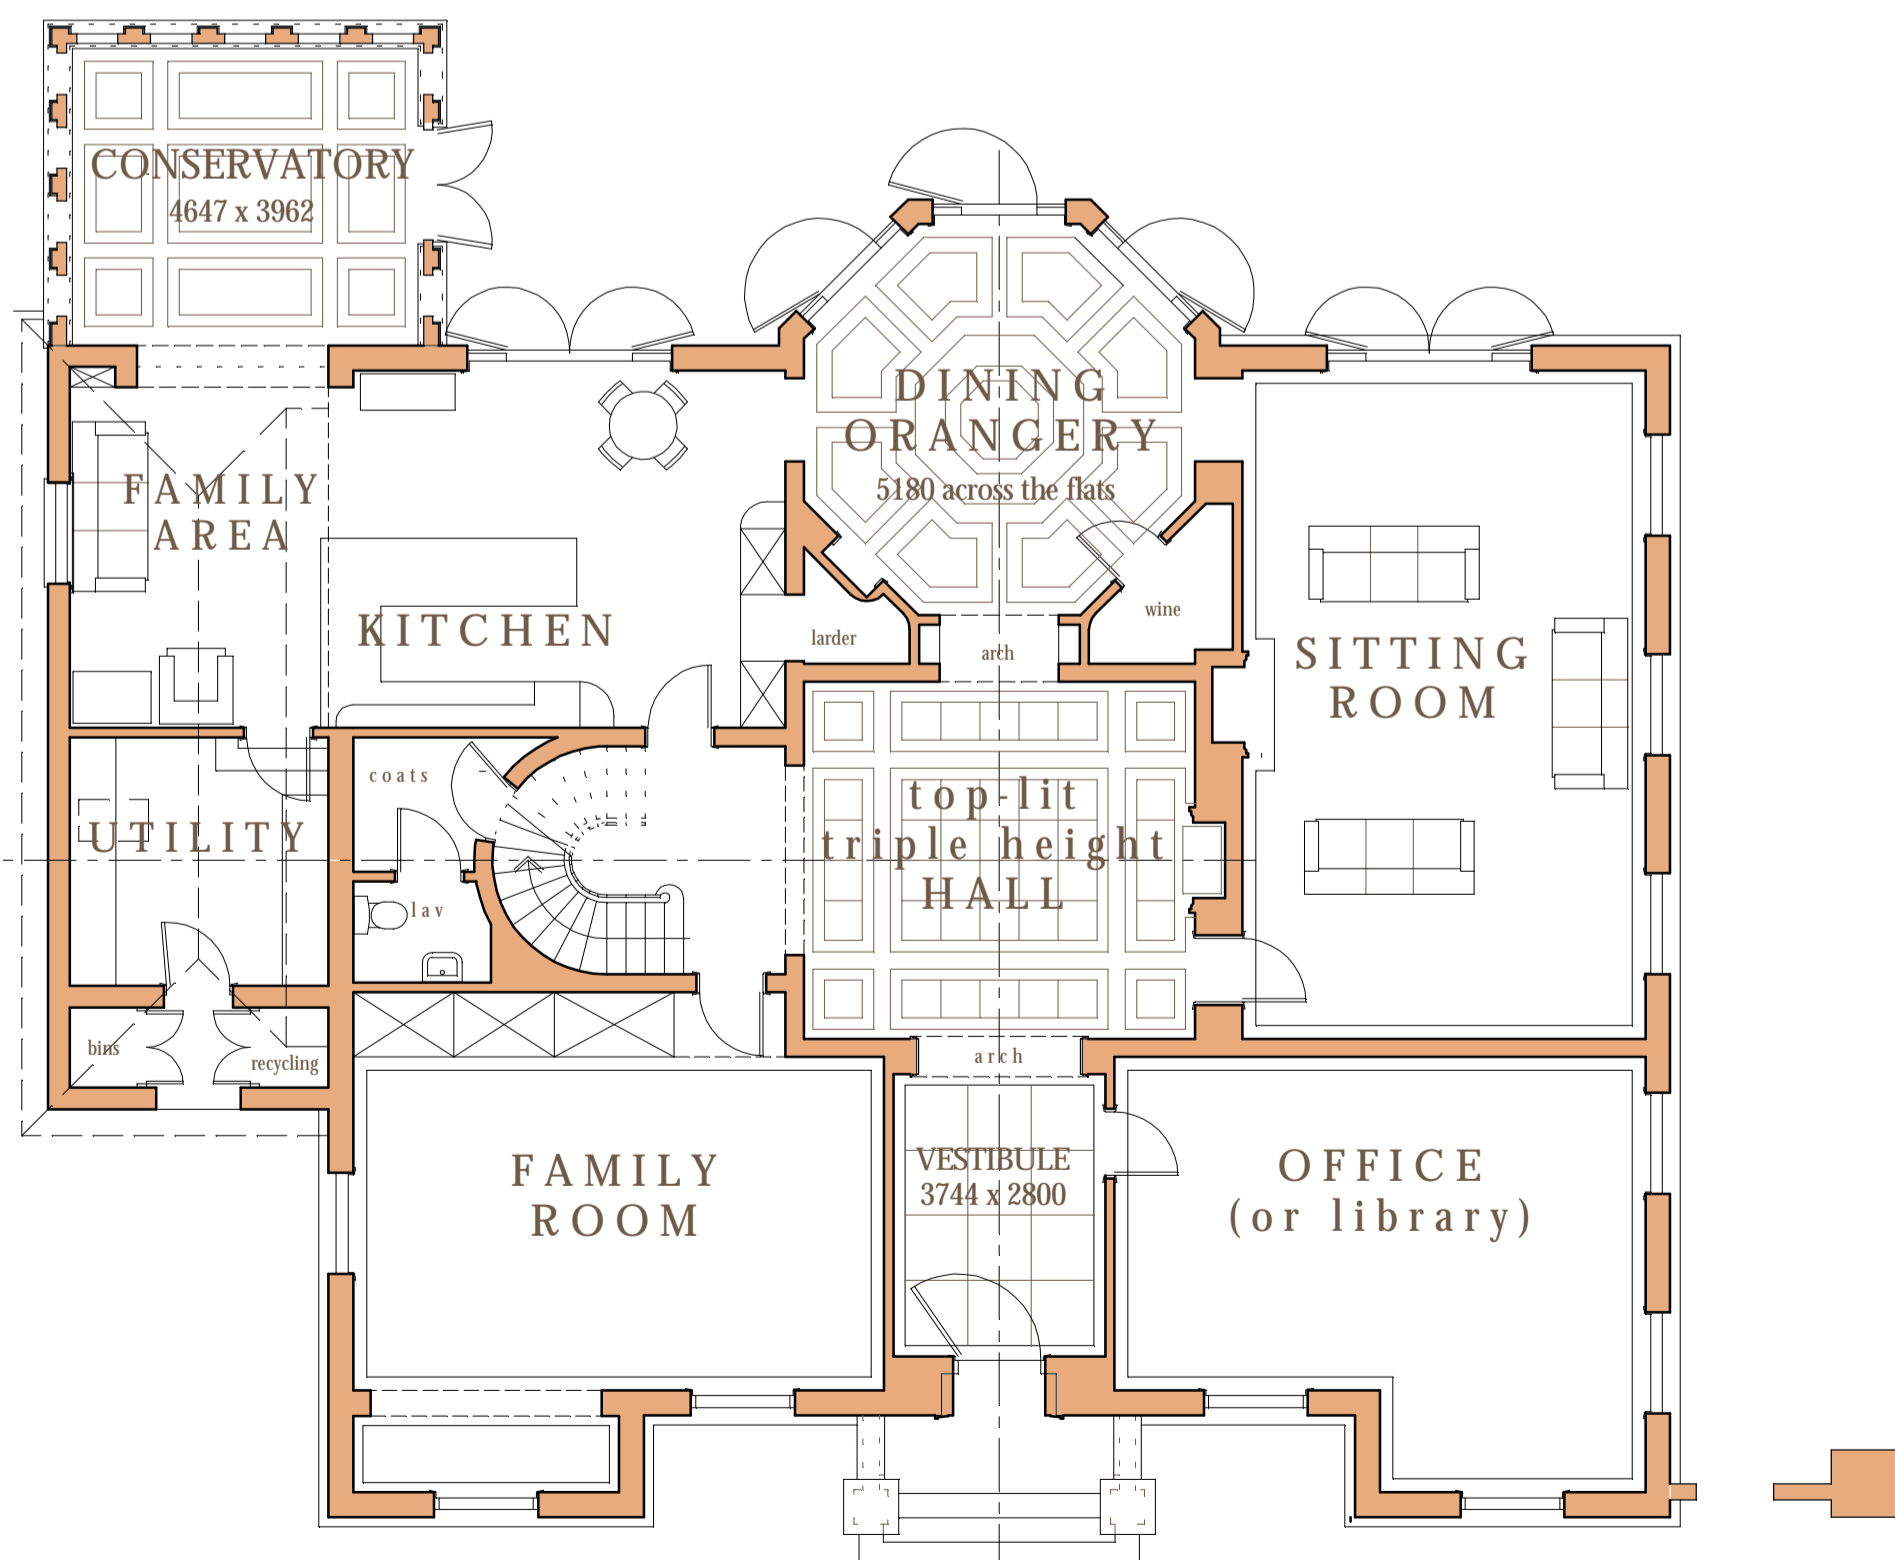

GROUND FLOOR PLAN

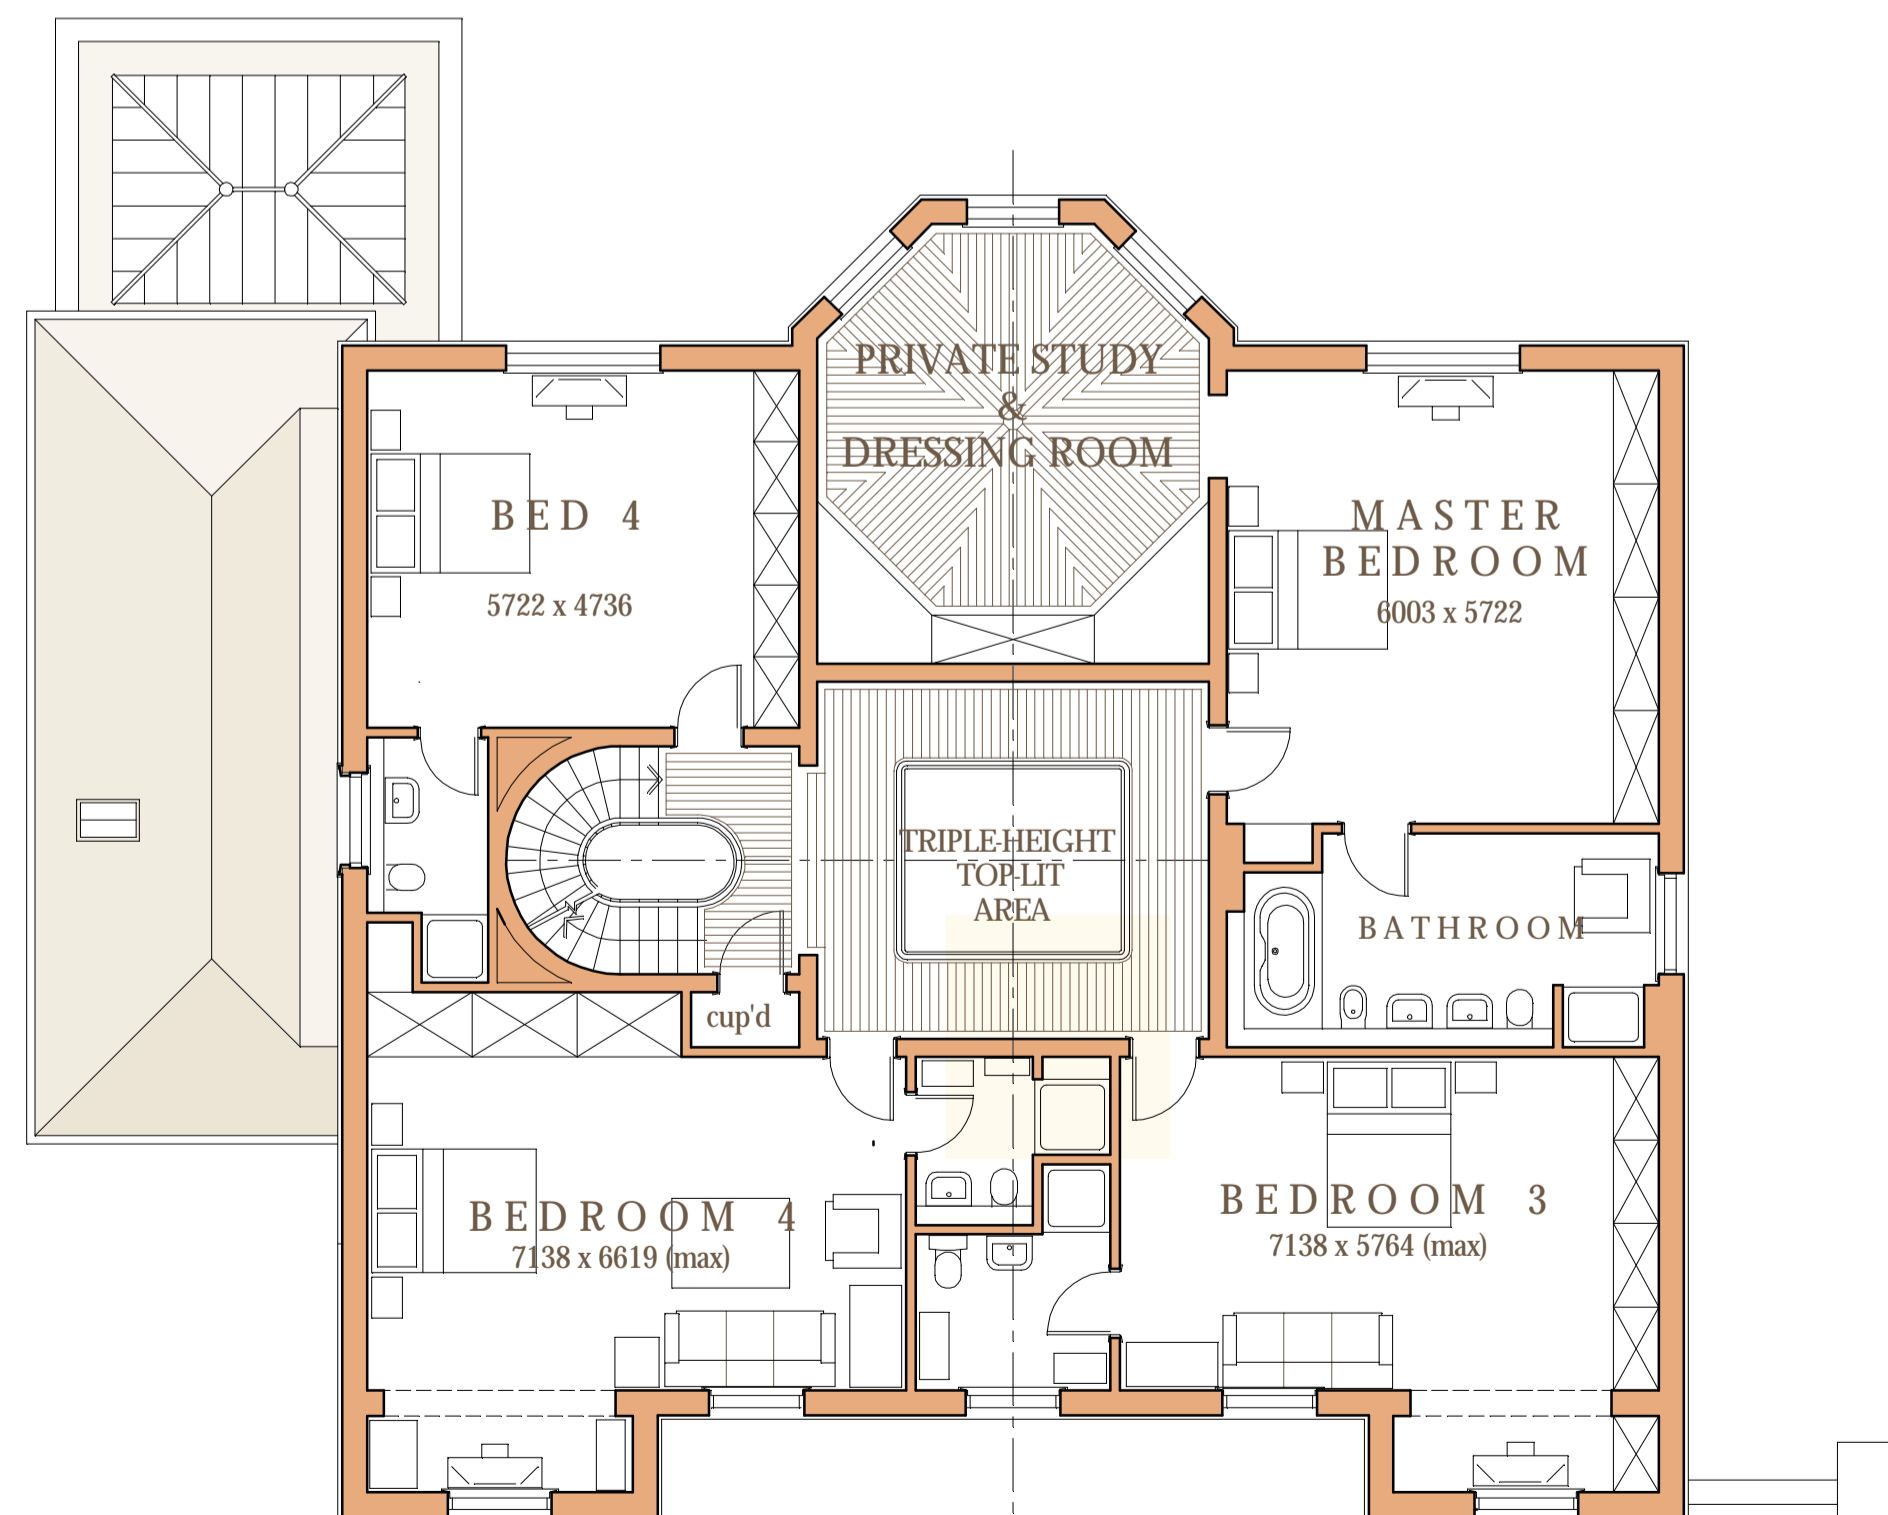

FIRST FLOOR PLAN

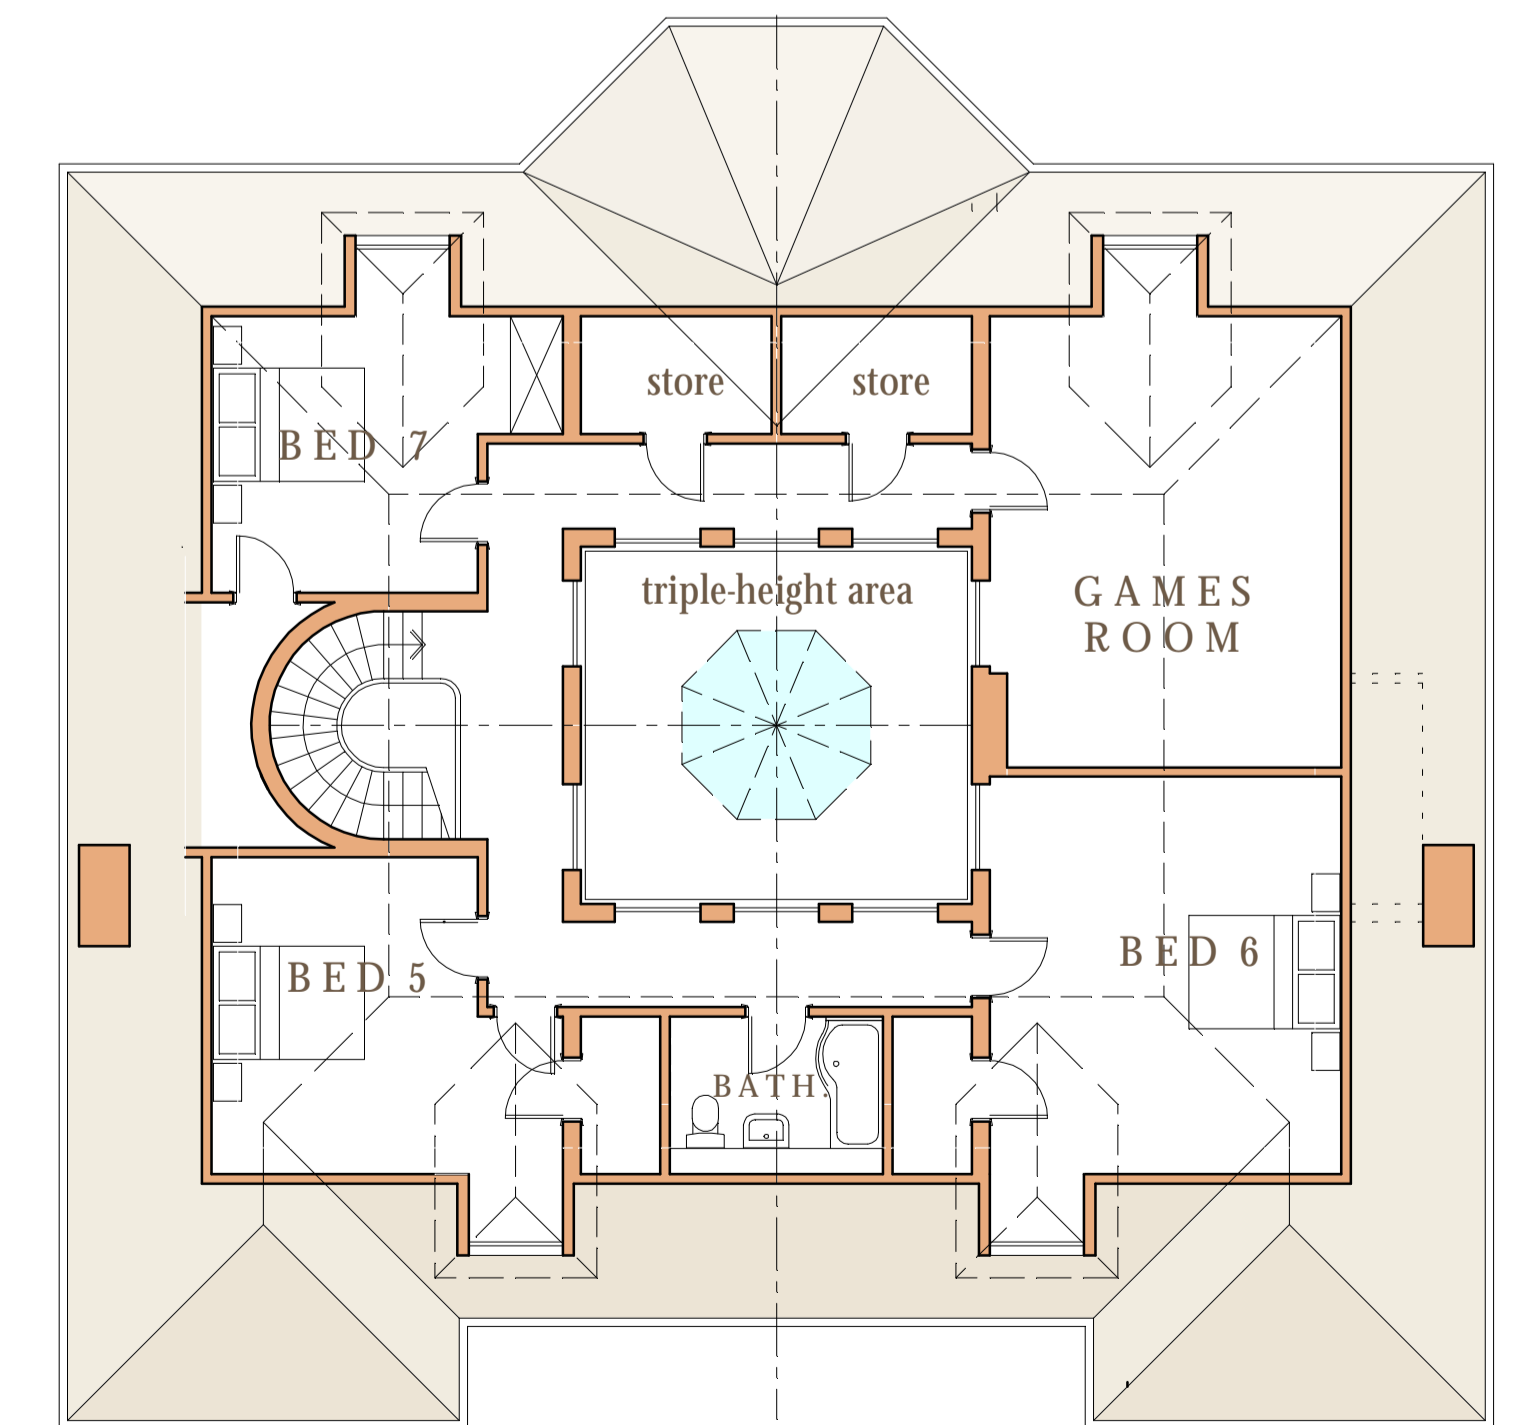

LOFT PLAN